




- ALL ALUMINUM CONSTRUCTION
- INTEGRAL ALUMINUM MULTI-SHUTTER DAMPER
- 1/2 INCH SPACED FINN SET AT 40 DEGREES
- SIZES OFFERED VARY BY FACE STYLE
- FOR HEATING OR COOLING
- FINISH: CEILING WHITE (CW)

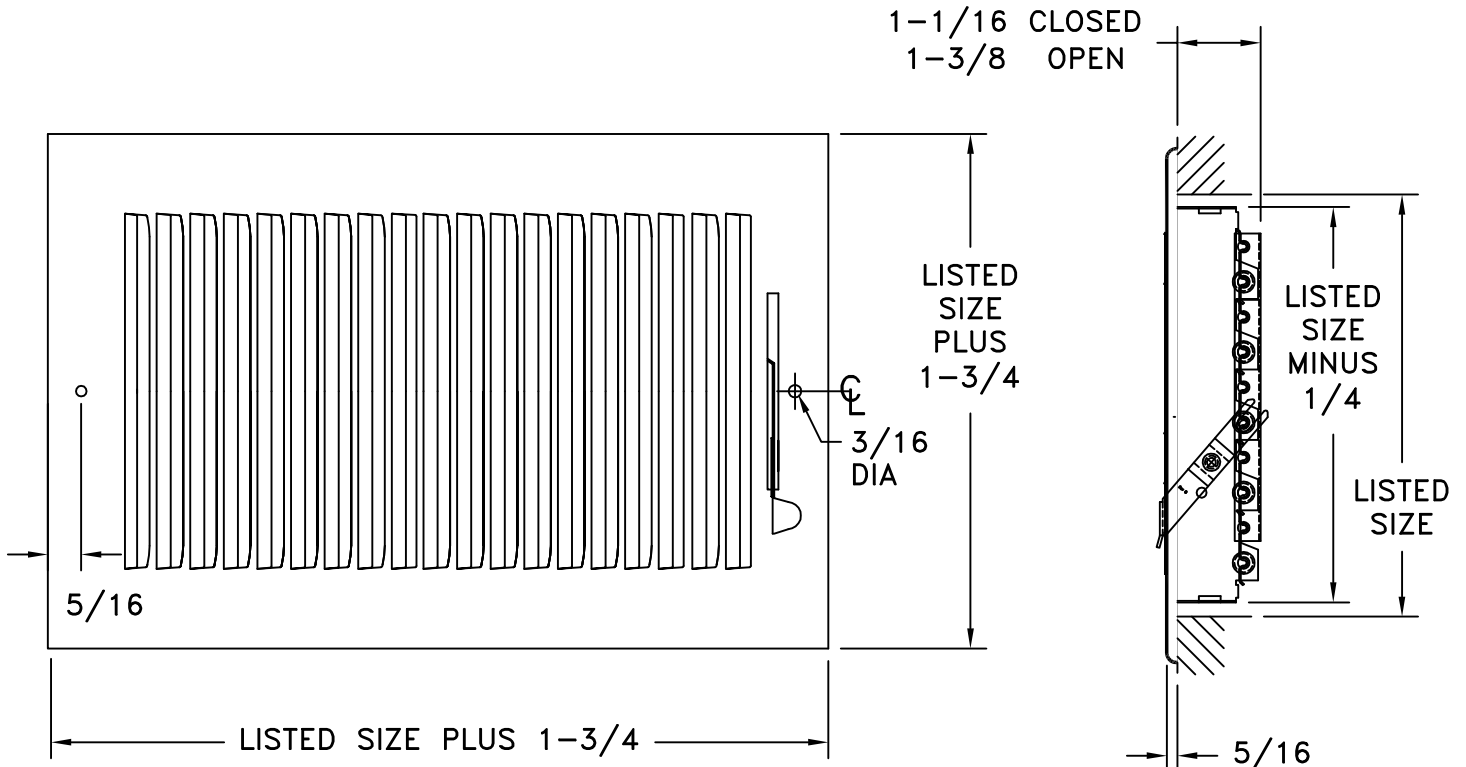


A180RMS-ONE WAY THROW RIGHT
A180LMS- ONE WAY THROW LEFT

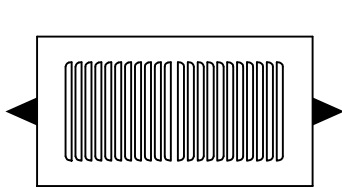

A160

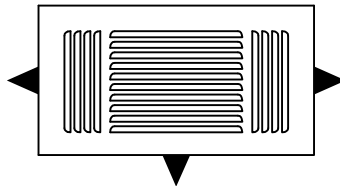

A140

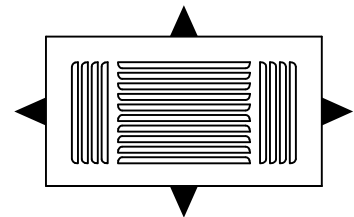

A190

DAMPER AND DIMENSIONS ARE TYPICAL FOR ALL DEFLECTIONS

JOB NAME: _____
 LOCATION: _____
 ARCHITECT: _____
 ENGINEER: _____
 CONTRACTOR: _____

SUBMITTED BY: _____

DATE: 09/03/2014 | AM-A100
SERIES 100
 Stamped Aluminum
 Ceiling Or Sidewall Register