


- ALL STEEL CONSTRUCTION
- 1/3 INCH FIN SPACING SET AT 20 DEGREES
- MINIMUM SIZE = 6 X 4
- MAXIMUM SIZE = 30 X 30, 36 X 12
- LARGER SIZES AVAILABLE IN MULTIPLE SECTIONS
- FOR HOLE SPACING SEE SUBMITTAL DRAWING 173 170 HOLE LOCATIONS
- FINISH: WHITE (W) ENAMEL

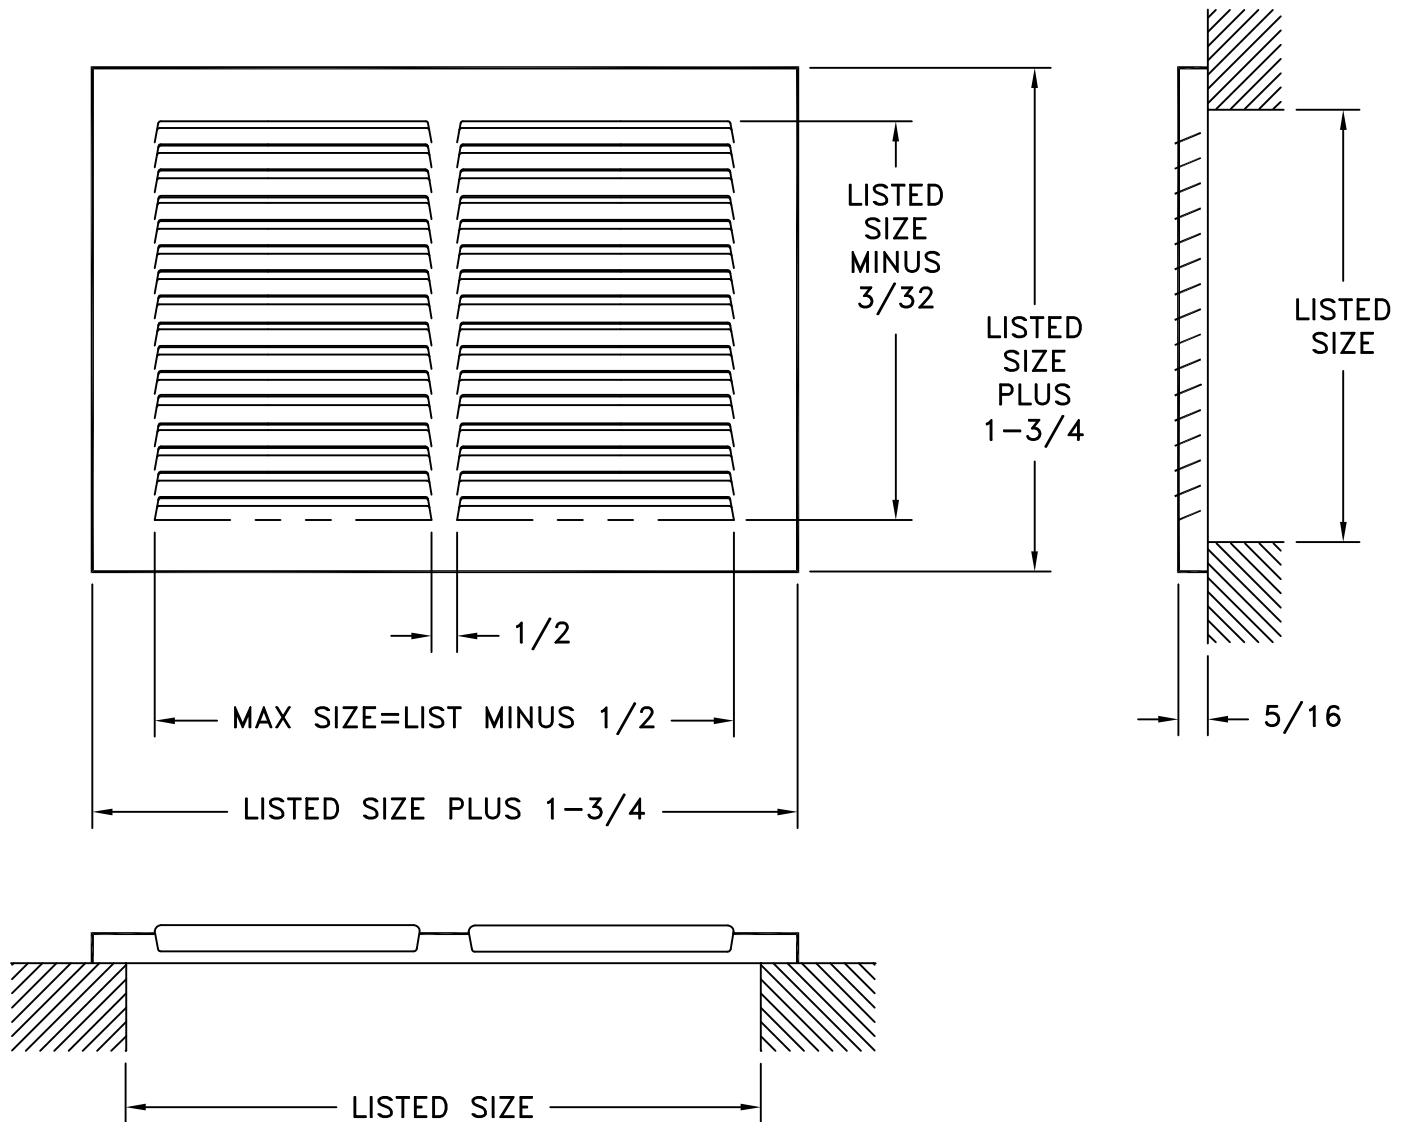

JOB NAME: _____	SUBMITTED BY: _____	DATE: 7/9/12	173
LOCATION: _____		173 Steel Return Air Grille	
ARCHITECT: _____			
ENGINEER: _____			
CONTRACTOR: _____			