


- EXTRUDED ALUMINUM CONSTRUCTION
- MINIMUM SIZE: 6 X 4
- MAXIMUM SIZE: 48 X 48
- FINISH: WHITE (W) ENAMEL OR MILL

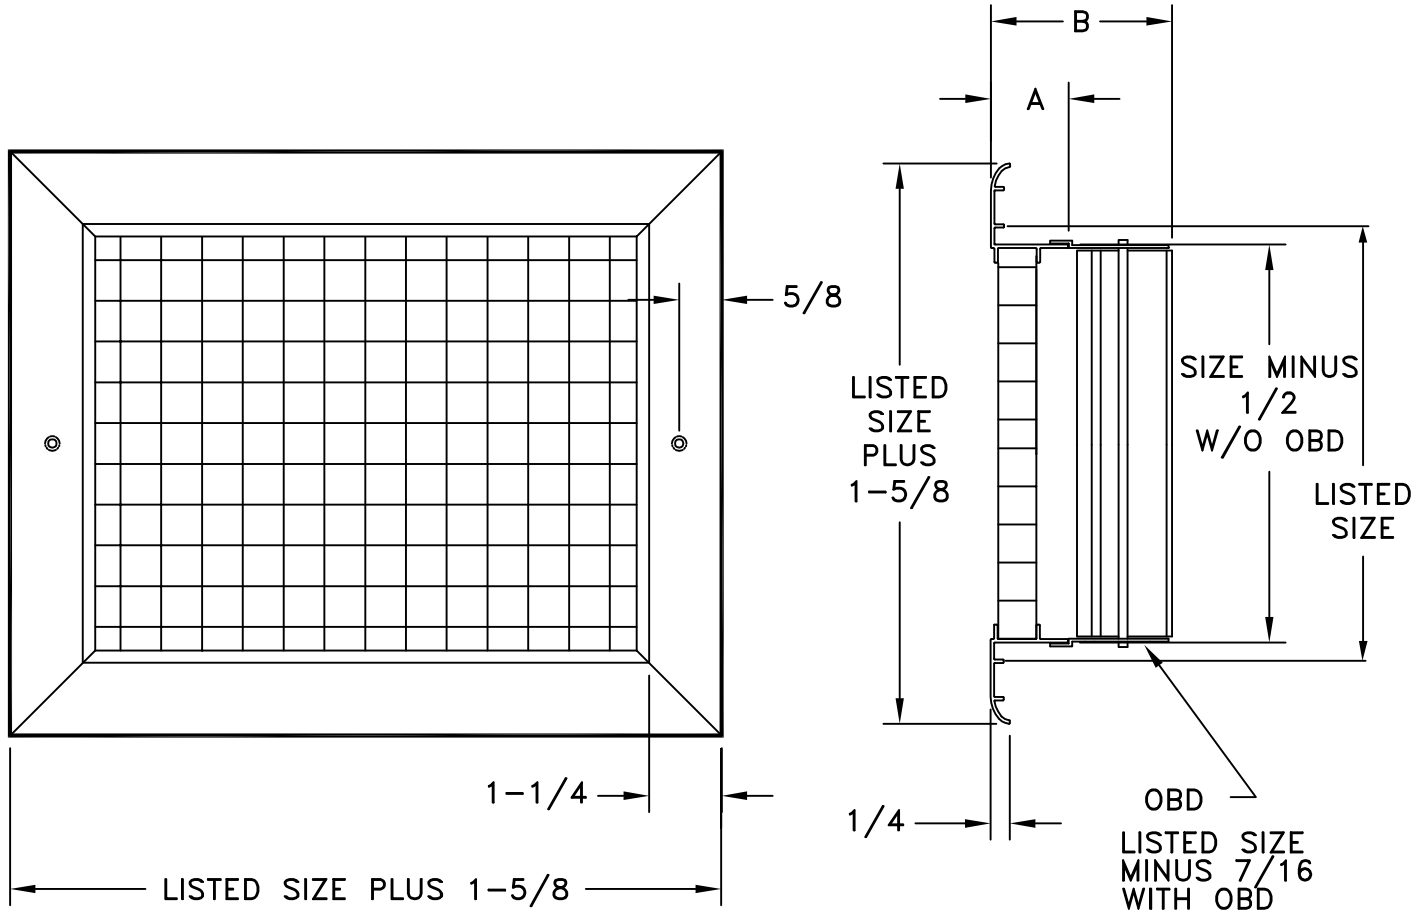

E900 REGISTER

MODEL	GRID CORE DIMENSIONS	A	B
E900	$1/2 \times 1/2 \times 1/2$	1	$2-3/4$

JOB NAME: _____
 LOCATION: _____
 ARCHITECT: _____
 ENGINEER: _____
 CONTRACTOR: _____

SUBMITTED BY: _____

DATE: 01/12/2018 AM-E900

E900
 Grid Core
 Extruded Aluminum
 Return
 Grilles And Registers