


- ALL STEEL CONSTRUCTION
- MINIMUM SIZE = 4 X 8
- MAXIMUM SIZE = 24 X 36
- FOR LARGER SIZES IN MULTIPLE SECTIONS CONSULT THE FACTORY
- EXTREMELY RIGID, SMOOTH SURFACE FACE
- FINISH: BROWN (BR) ENAMEL
- MEETS LOAD TEST REQUIREMENTS OF THE INTERNATIONAL MECHANICAL CODE SECTION 603.18.1 AND H.U.D. 3280.715(e)(2)

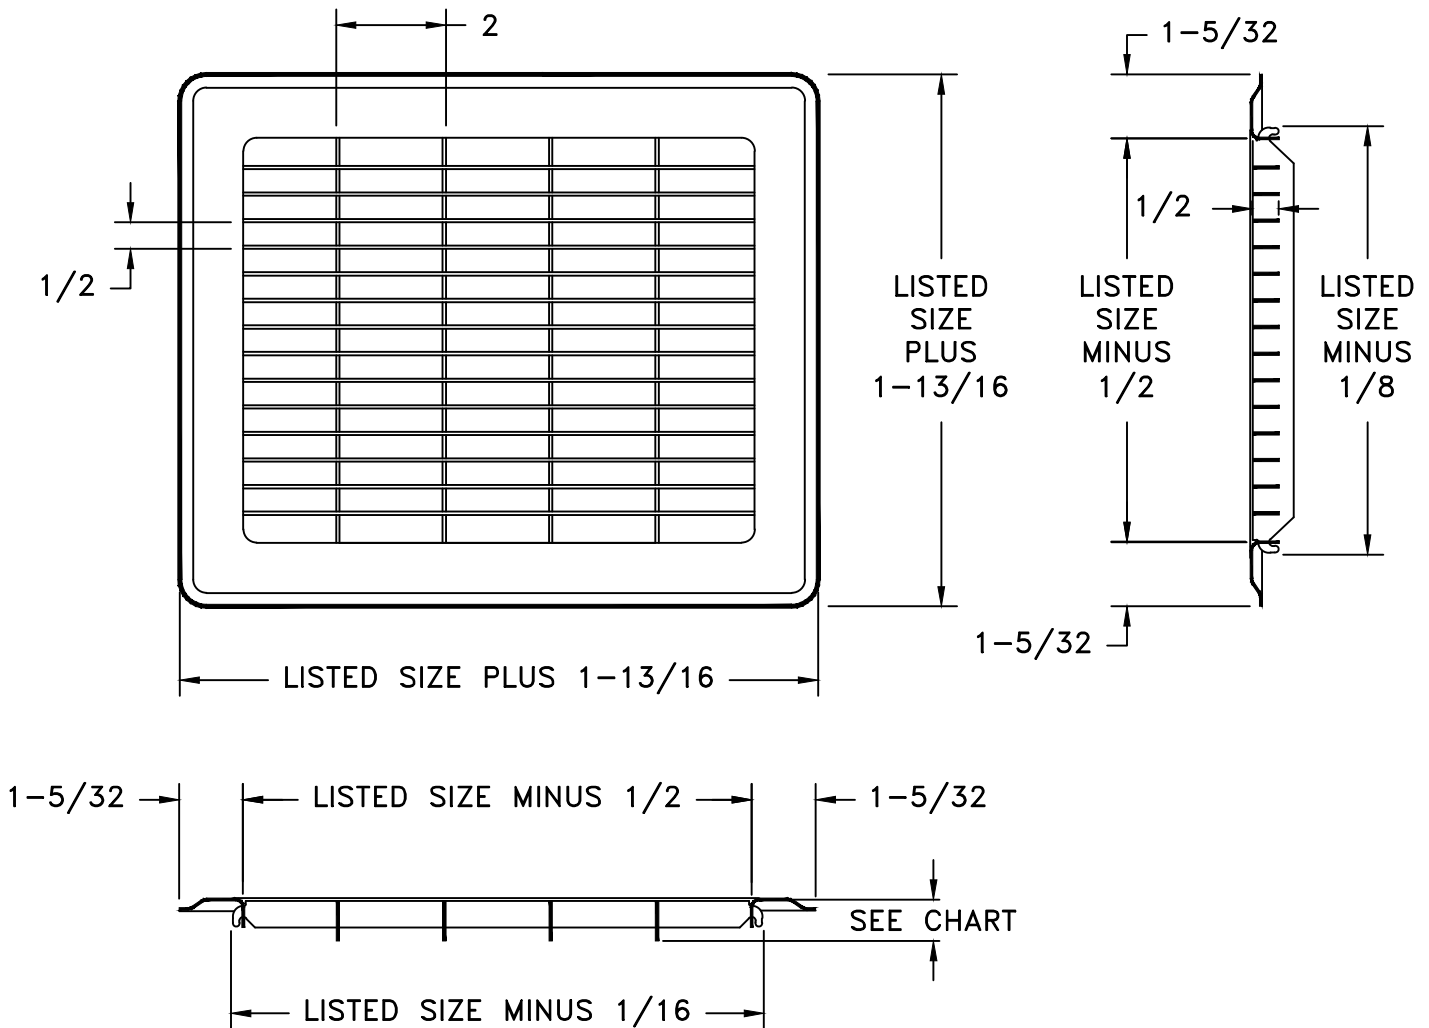

SIZE WIDTH	MAXIMUM DEPTH
4 THRU 18	0.80
20 THRU 24	1.55

JOB NAME: _____	SUBMITTED BY: _____	DATE: 09/17/2021	AM-325
LOCATION: _____		<b>325</b> Steel Heavy Duty Floor Grille	
ARCHITECT: _____			
ENGINEER: _____			
CONTRACTOR: _____			